

02-03-01 新川町・津島屋(1/4)



予定建築物の用途：戸建住宅・店舗等兼用住宅・共同住宅



02-03-02
新川・津島屋(2/4)

02-03-03
新川・津島屋(3/4)

凡例

-  既存集落区域
-  市街化区域

1:2,500



02-03-02 新川・津島屋(2/4)

02-03-01 新川・津島屋(1/4)


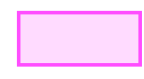



予定建築物の用途：戸建住宅・店舗等兼用住宅・共同住宅



02-03-03 新川・津島屋(3/4)

凡例

-  既存集落区域
-  市街化区域

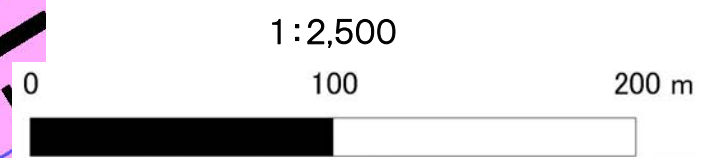

02-03-03 新川・津島屋(3/4)

予定建築物の用途：戸建住宅・店舗等兼用住宅・共同住宅

02-03-01 新川・津島屋(1/4)




02-03-04 新川・津島屋(4/4)



02-03-04 新川・津島屋(4/4)

02-03-03 新川・津島屋(3/4)

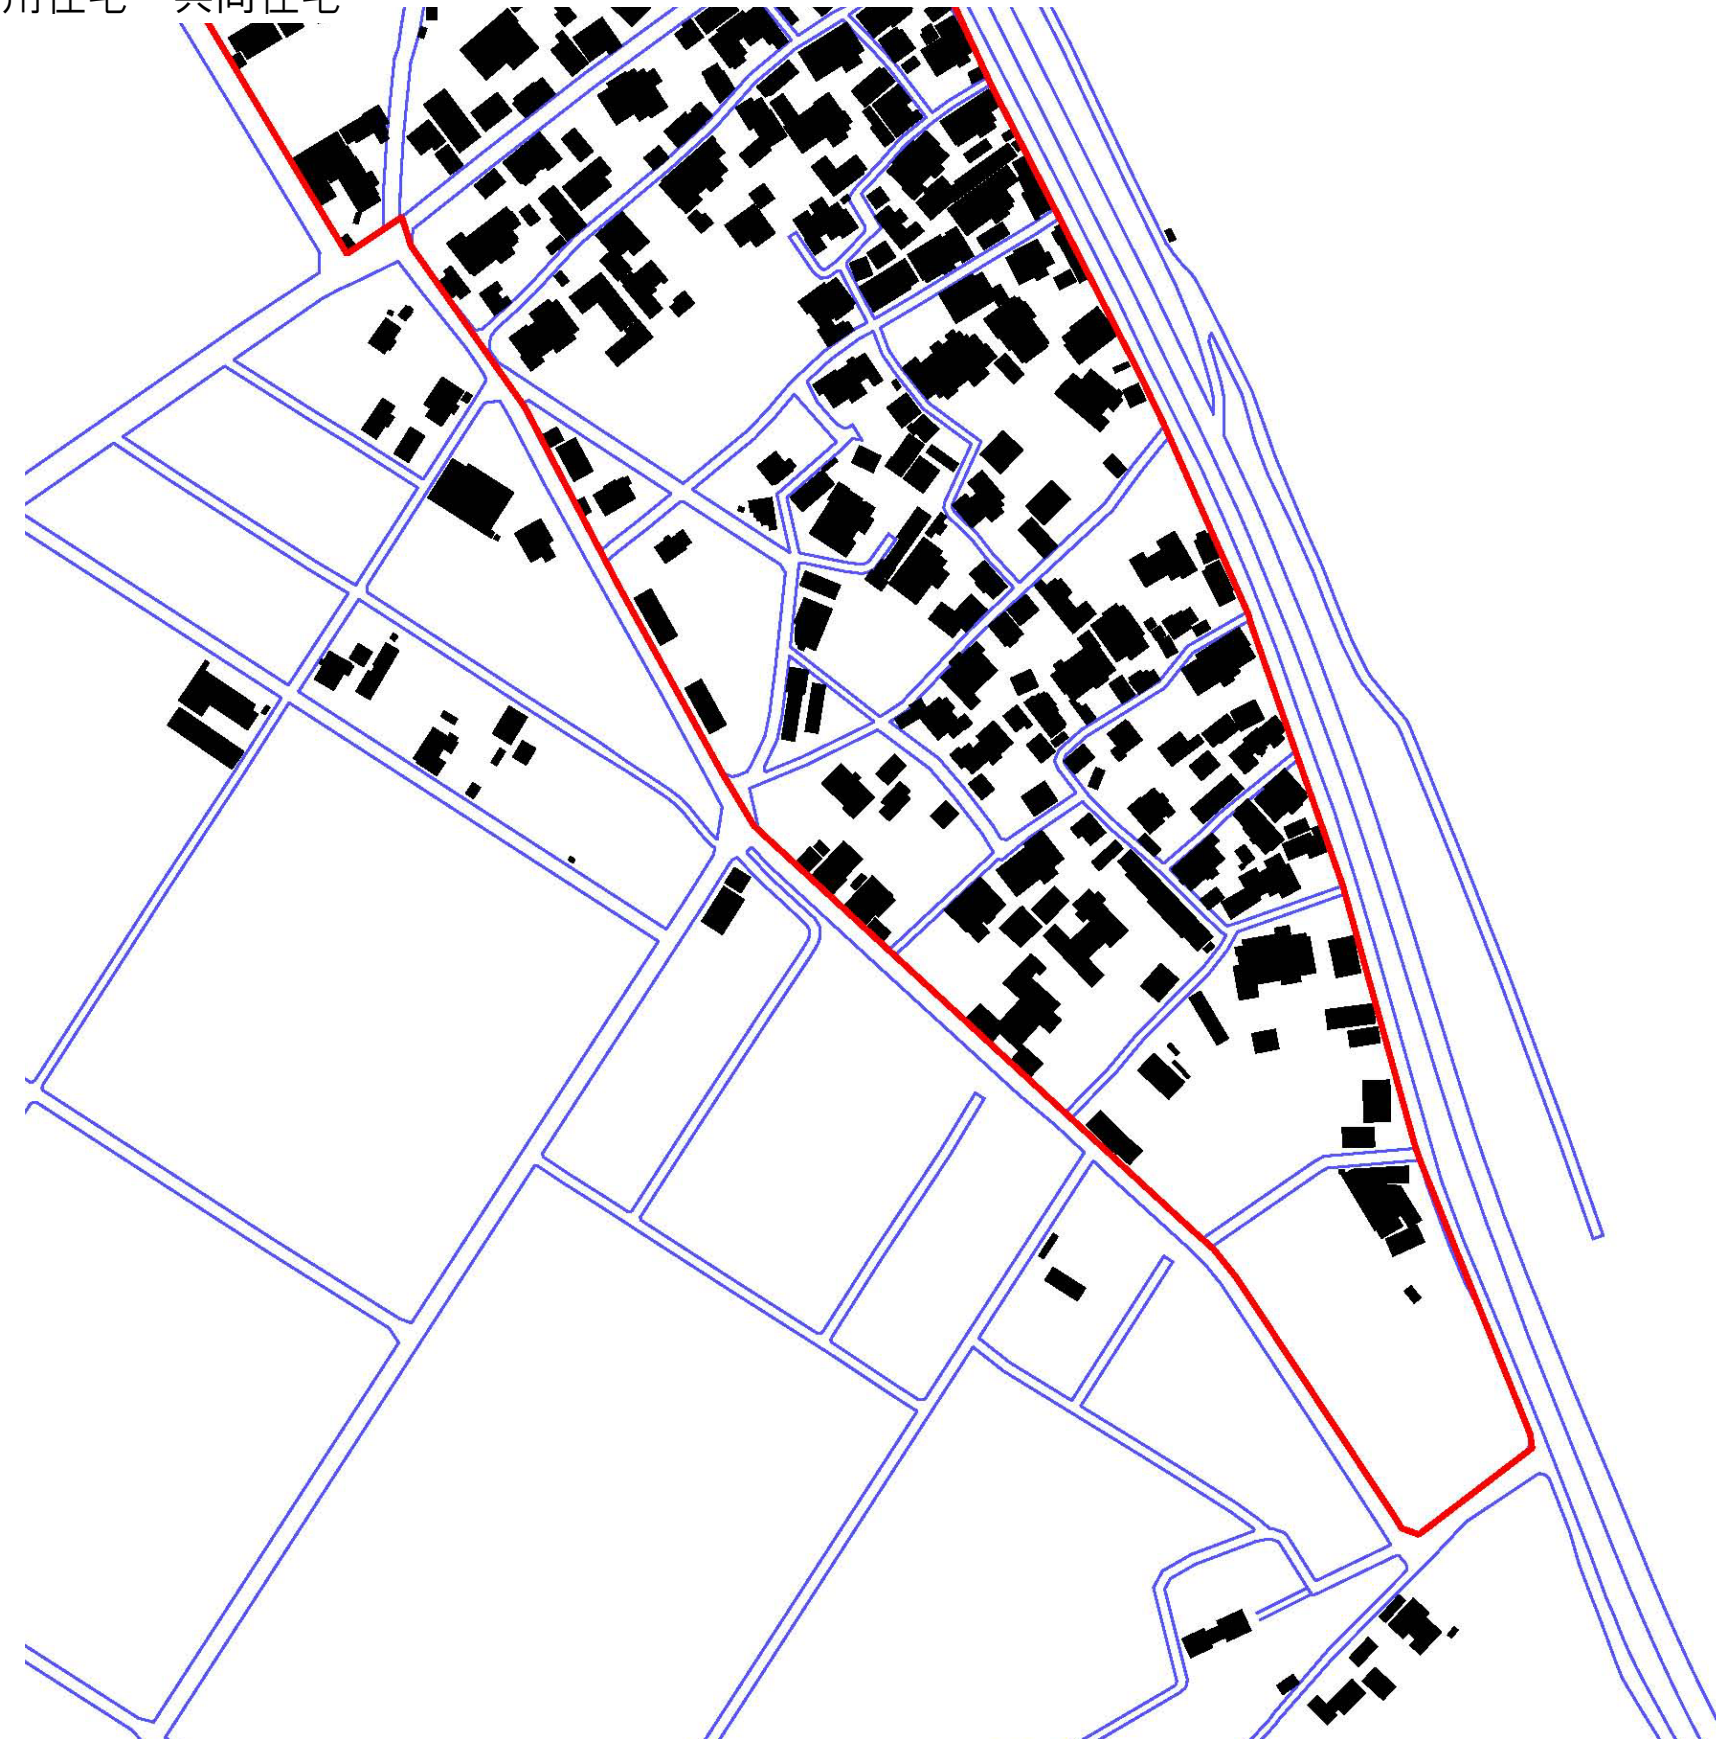予定建築物の用途：戸建住宅・店舗等兼用住宅・共同住宅



凡例

	既存集落区域
	市街化区域

