



04-10-01 大江山東部(1/7)

予定建築物の用途：戸建住宅・店舗等兼用住宅・共同住宅



凡例

-  既存集落区域
-  市街化区域



1:2,500



04-10-01 大江山東部(1/7)




予定建築物の用途：戸建住宅・店舗等兼用住宅・共同住宅

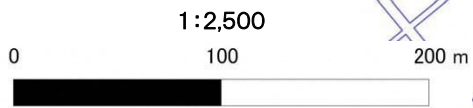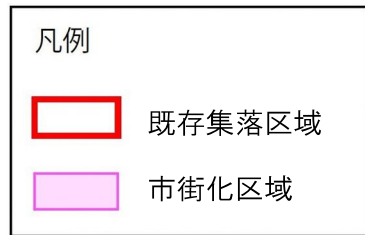

04-10-03 大江山東部(3/7)

予定建築物の用途：戸建住宅・店舗等兼用住宅・共同住宅

04-10-02 大江山東部(2/7)

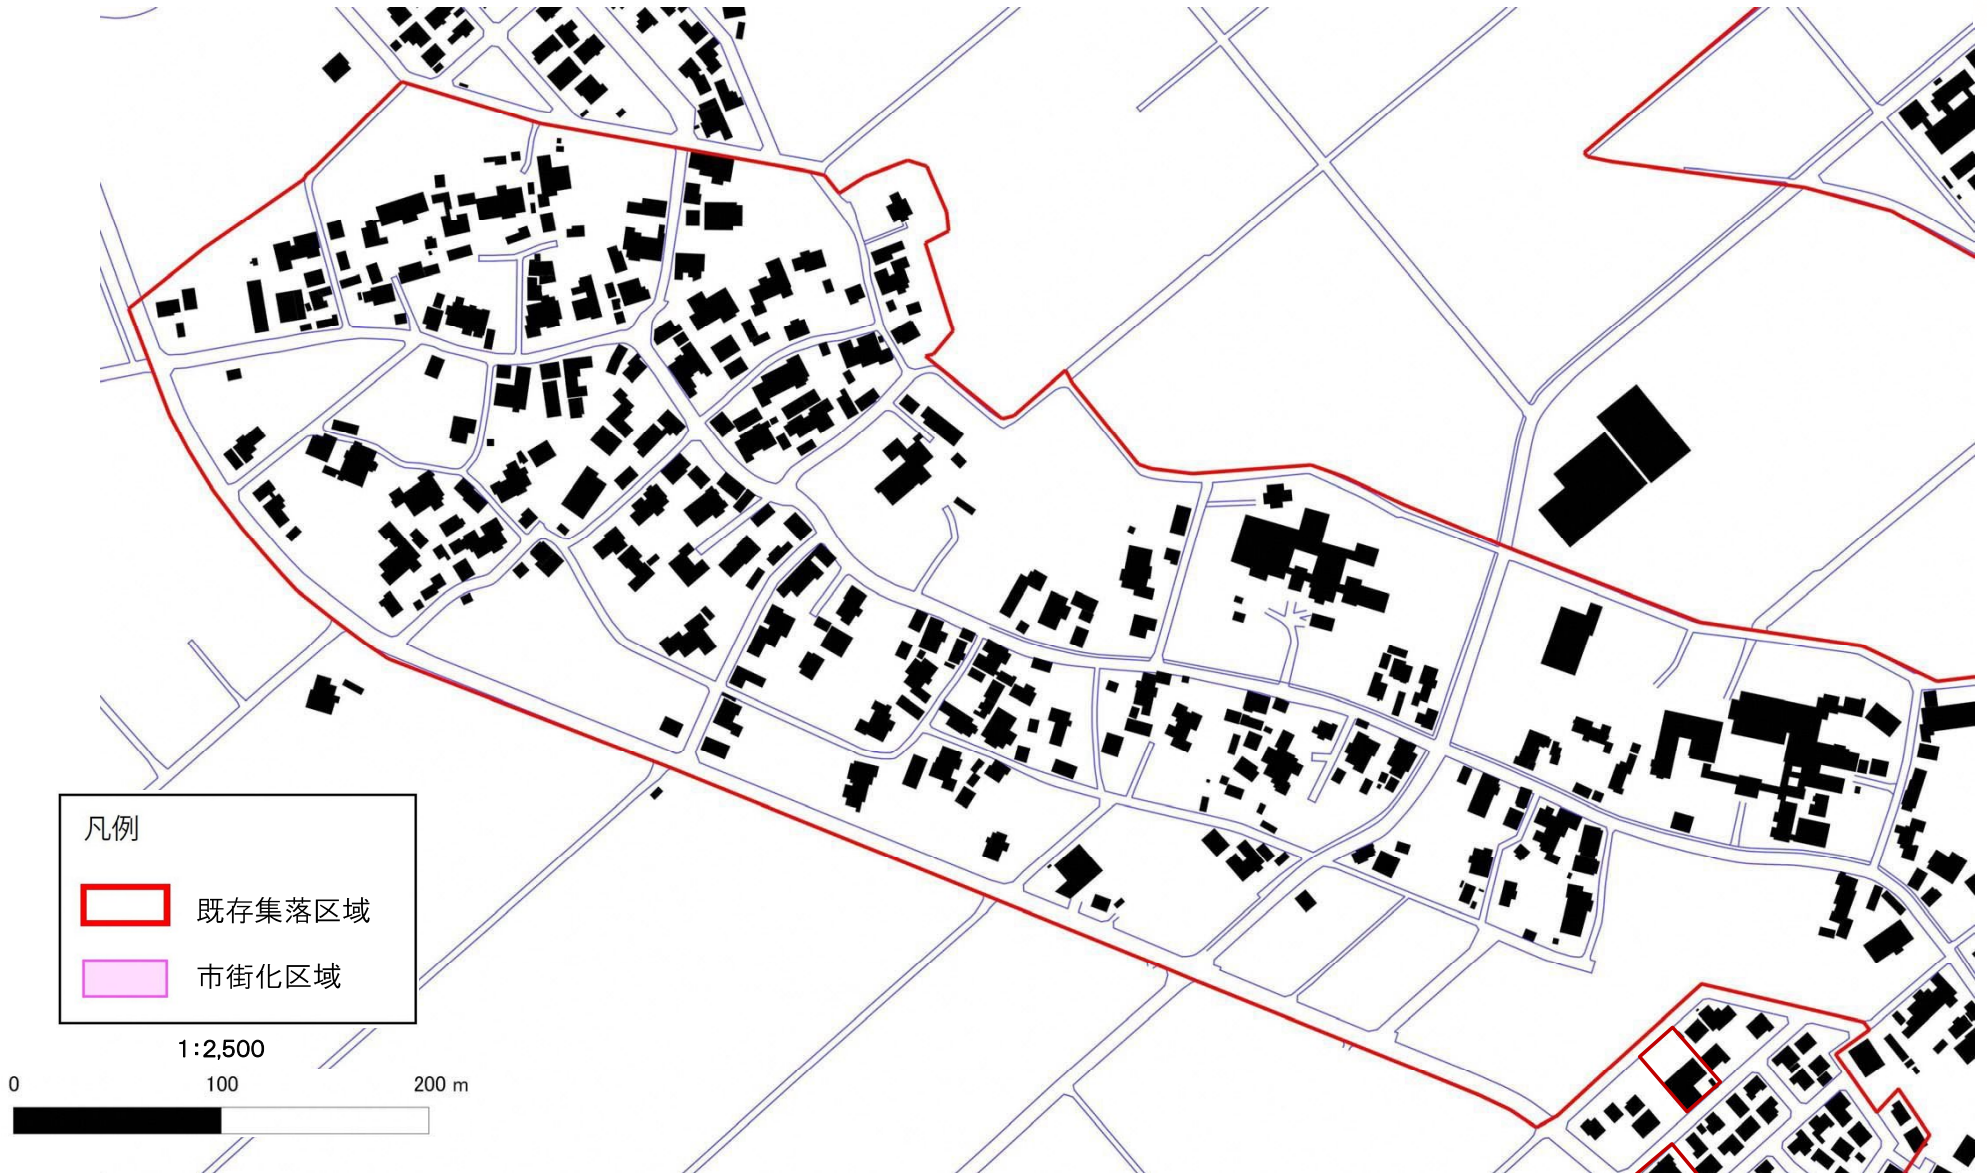

04-10-04 大江山東部(4/7)



04-10-04 大江山東部(4/7)

予定建築物の用途：戸建住宅・店舗等兼用住宅・共同住宅





04-10-03
大江山東部
(3/7)

凡例


-  既存集落区域
-  市街化区域

1:2,500

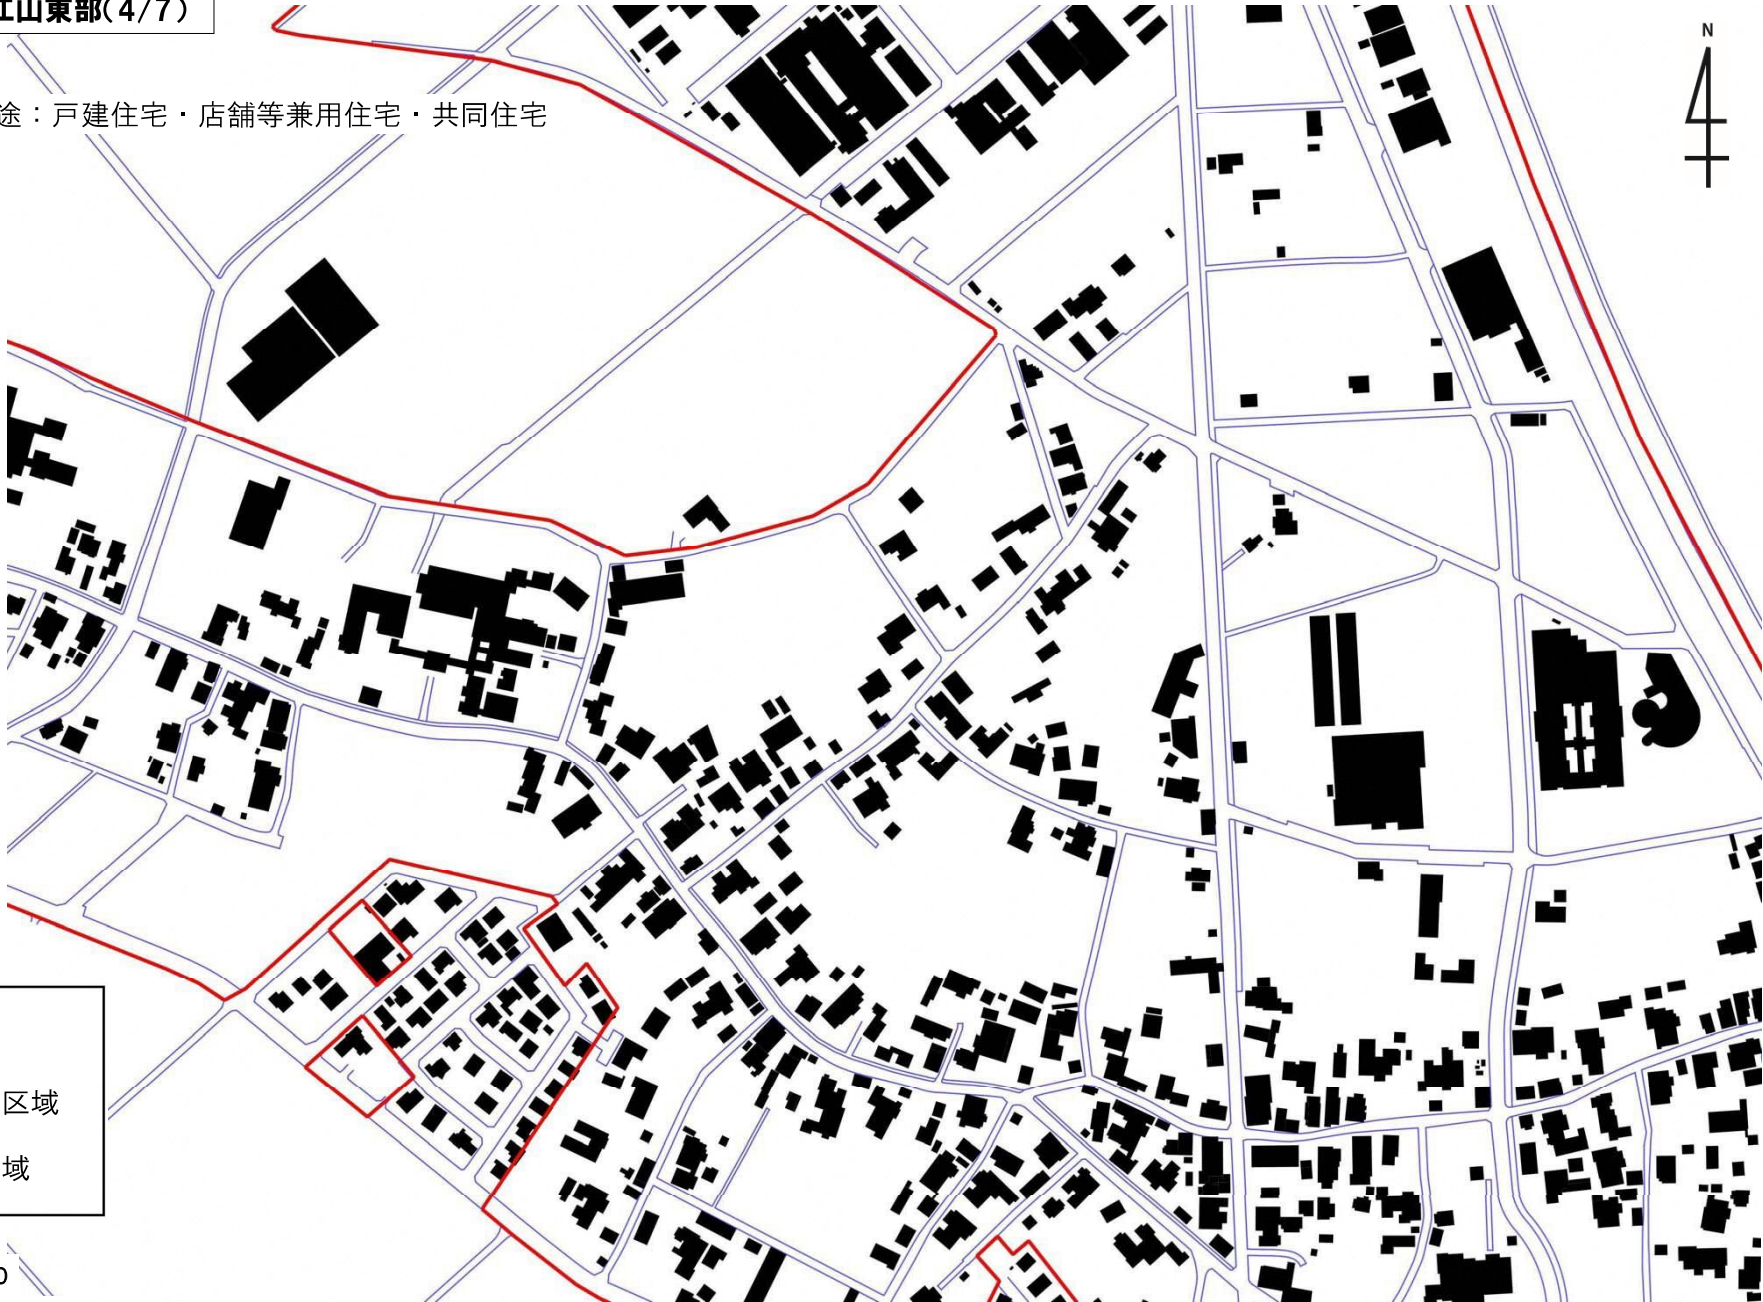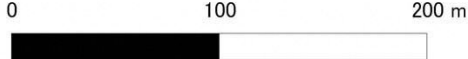



04-10-05 大江山東部(5/7)

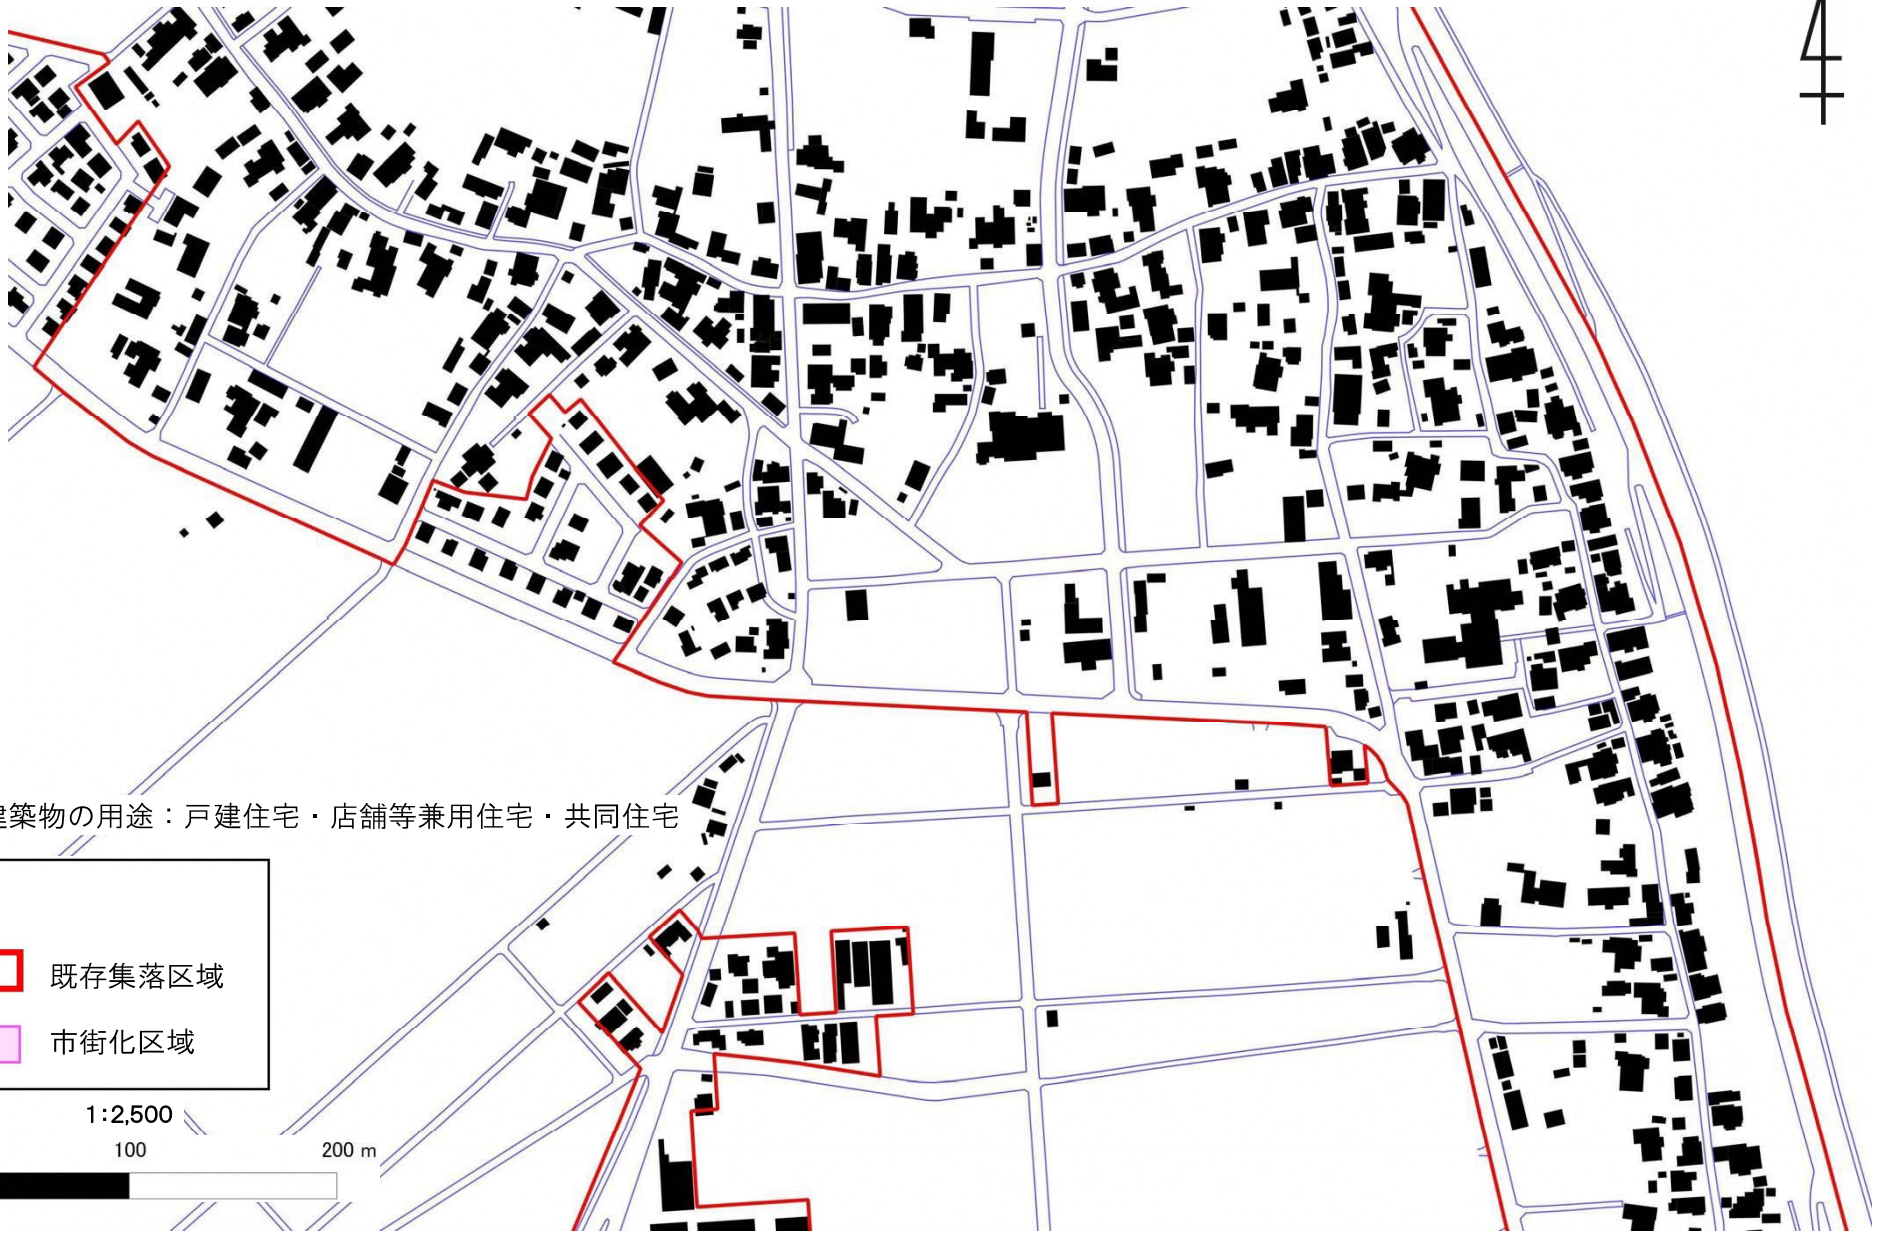04-10-04 大江山東部(4/7)




予定建築物の用途：戸建住宅・店舗等兼用住宅・共同住宅

凡例

-  既存集落区域
-  市街化区域

1:2,500

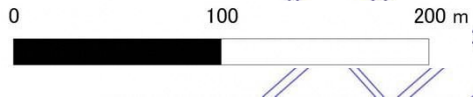

04-11-01 大江山南部(1/7)

04-10-06 大江山東部(6/7)



04-10-06 大江山東部(6/7)

04-10-05 大江山東部(5/7)

予定建築物の用途：戸建住宅・店舗等兼用住宅・共同住宅




凡例

-  既存集落区域
-  市街化区域

1:2,500



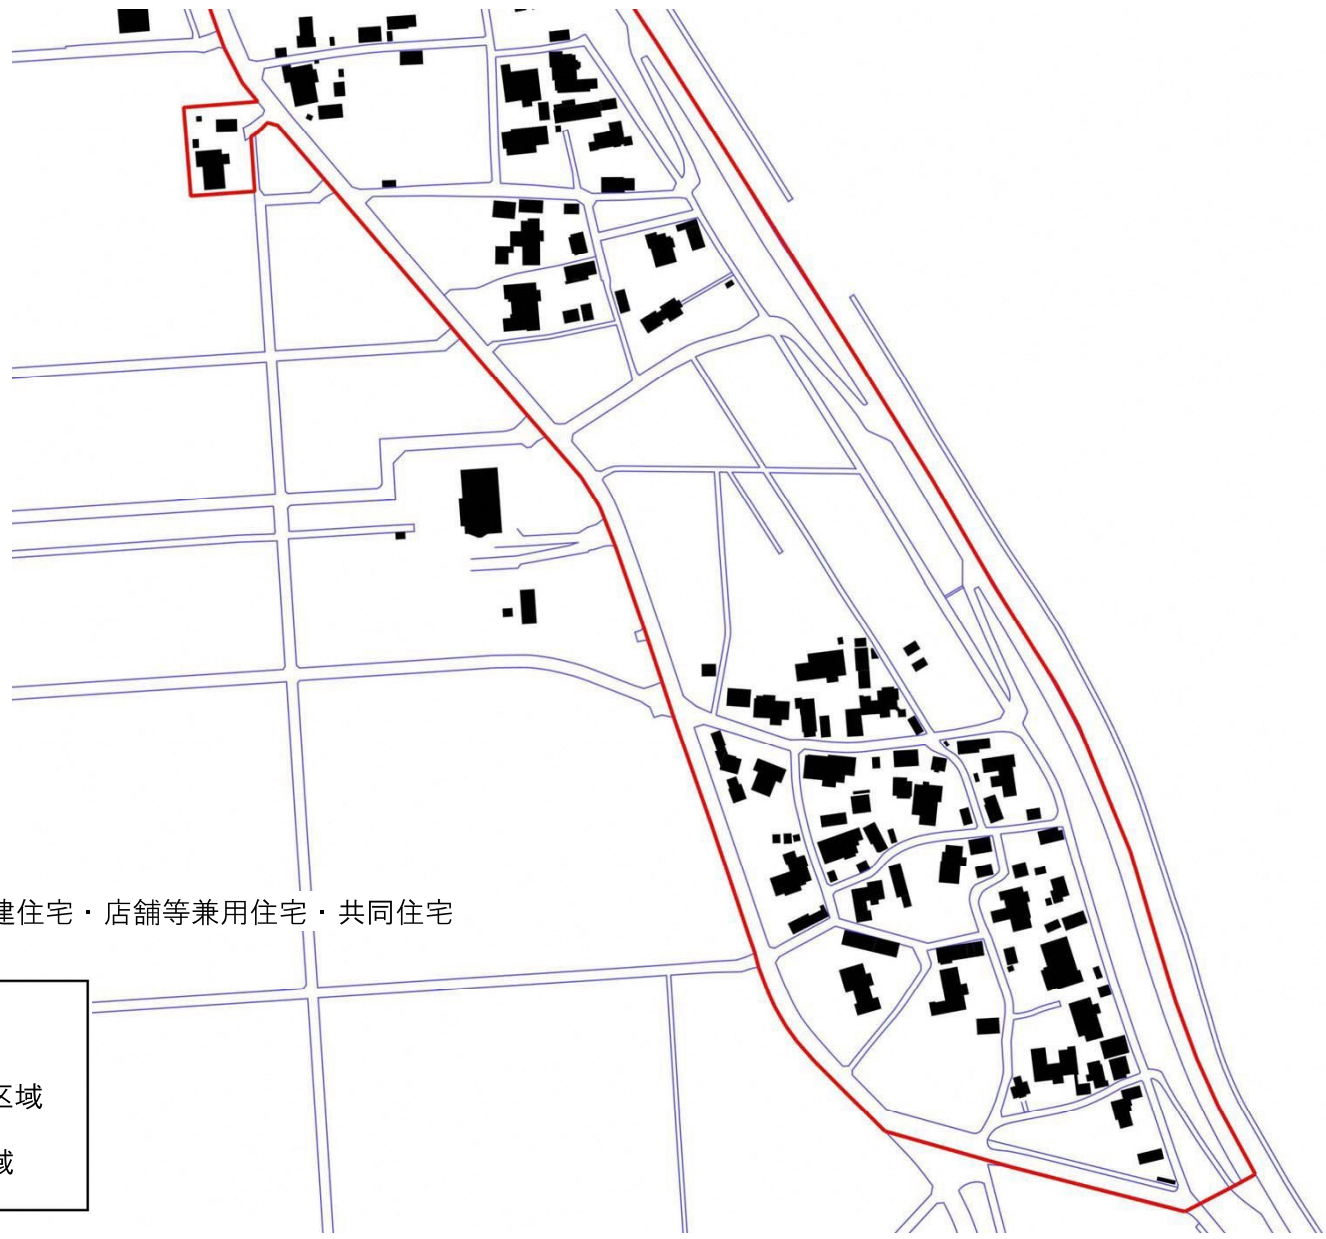

04-10-07 大江山東部(7/7)




予定建築物の用途：戸建住宅・店舗等兼用住宅・共同住宅

凡例

-  既存集落区域
-  市街化区域


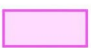
1:2,500

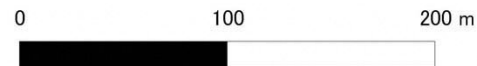



04-11-01 大江山南部(1/7)

予定建築物の用途：戸建住宅・店舗等兼用住宅・共同住宅

凡例

-  既存集落区域
-  市街化区域

1:2,500

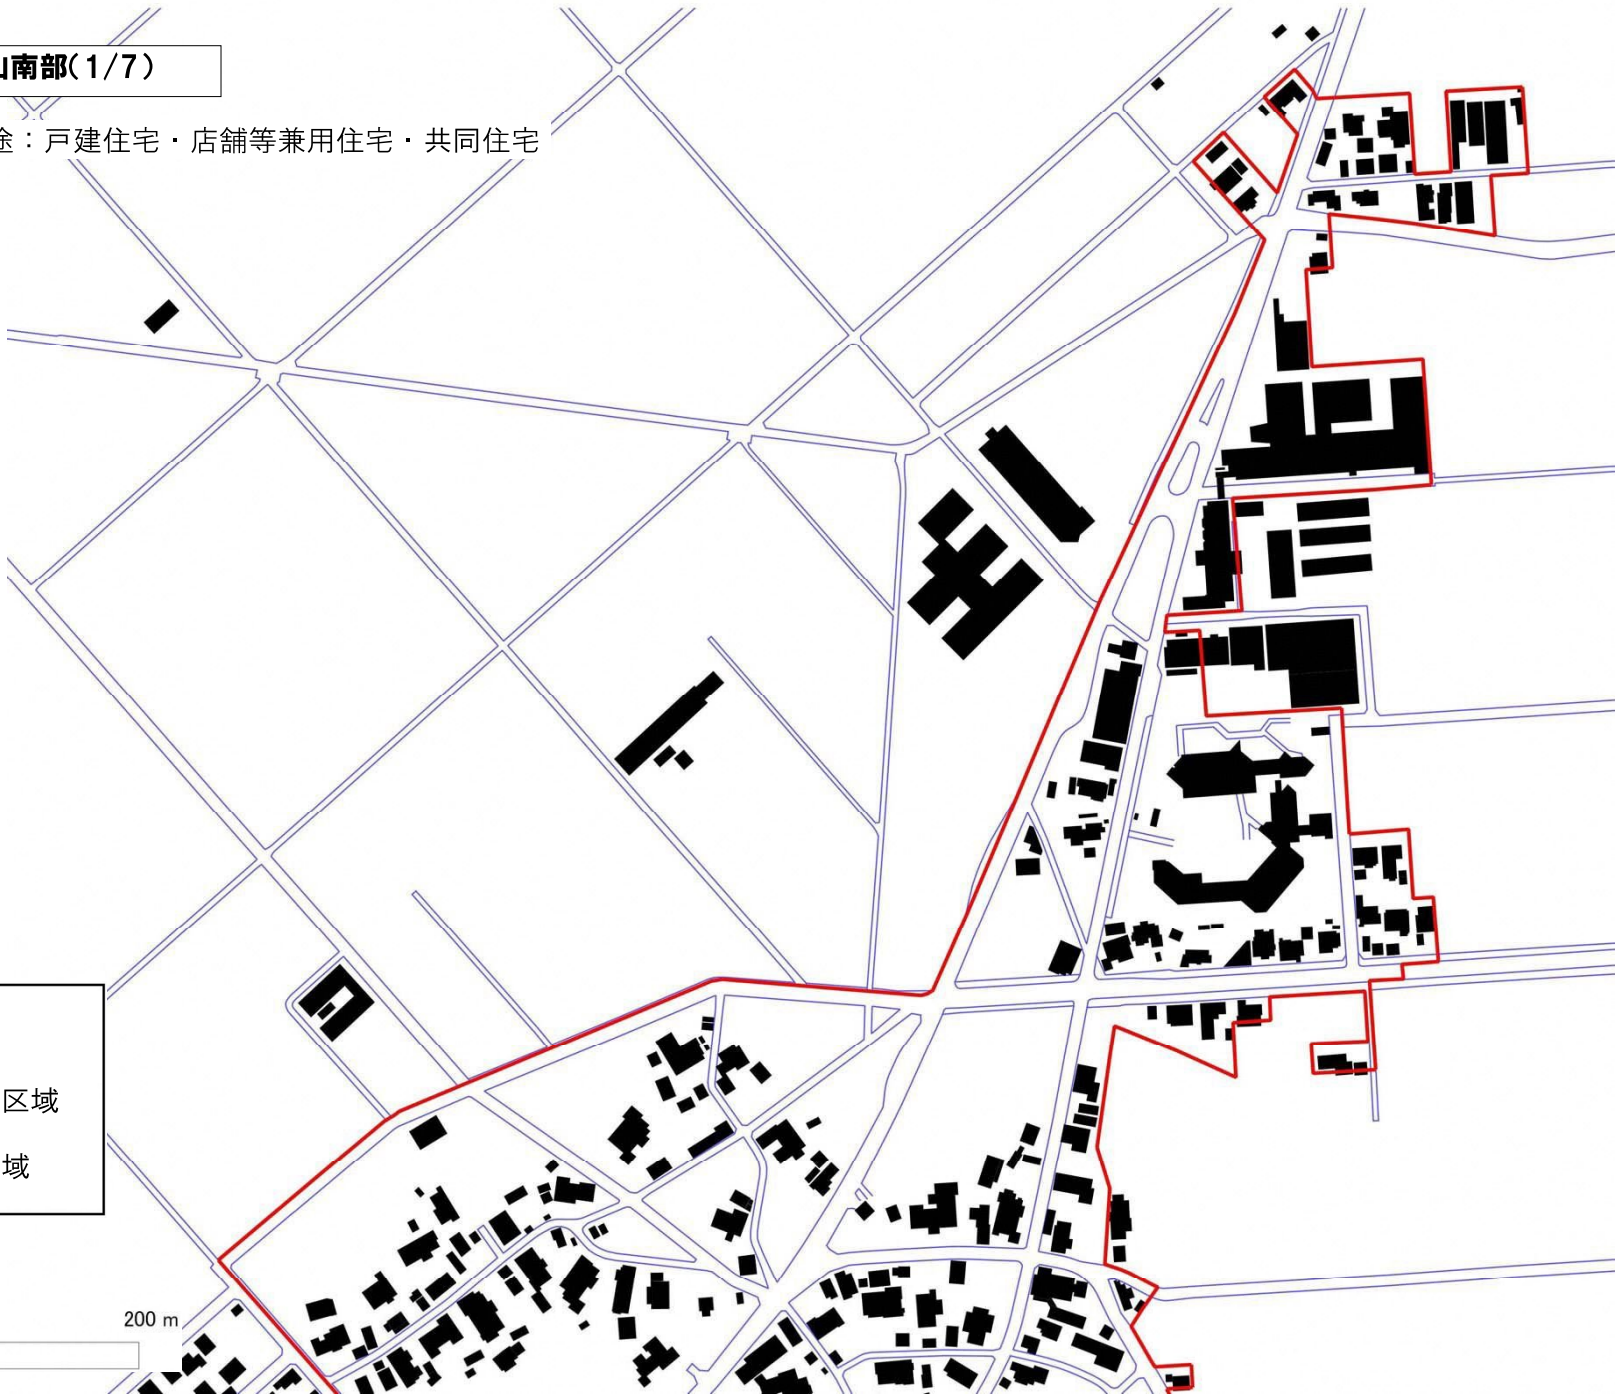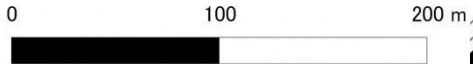


04-11-02 大江山南部(2/7)

04-11-02 大江山南部(2/7)

04-11-01 大江山南部 (1/7)

予定建築物の用途：
戸建住宅・店舗等兼用住宅・共同住宅

04-11-03
大江山南部
(3/7)

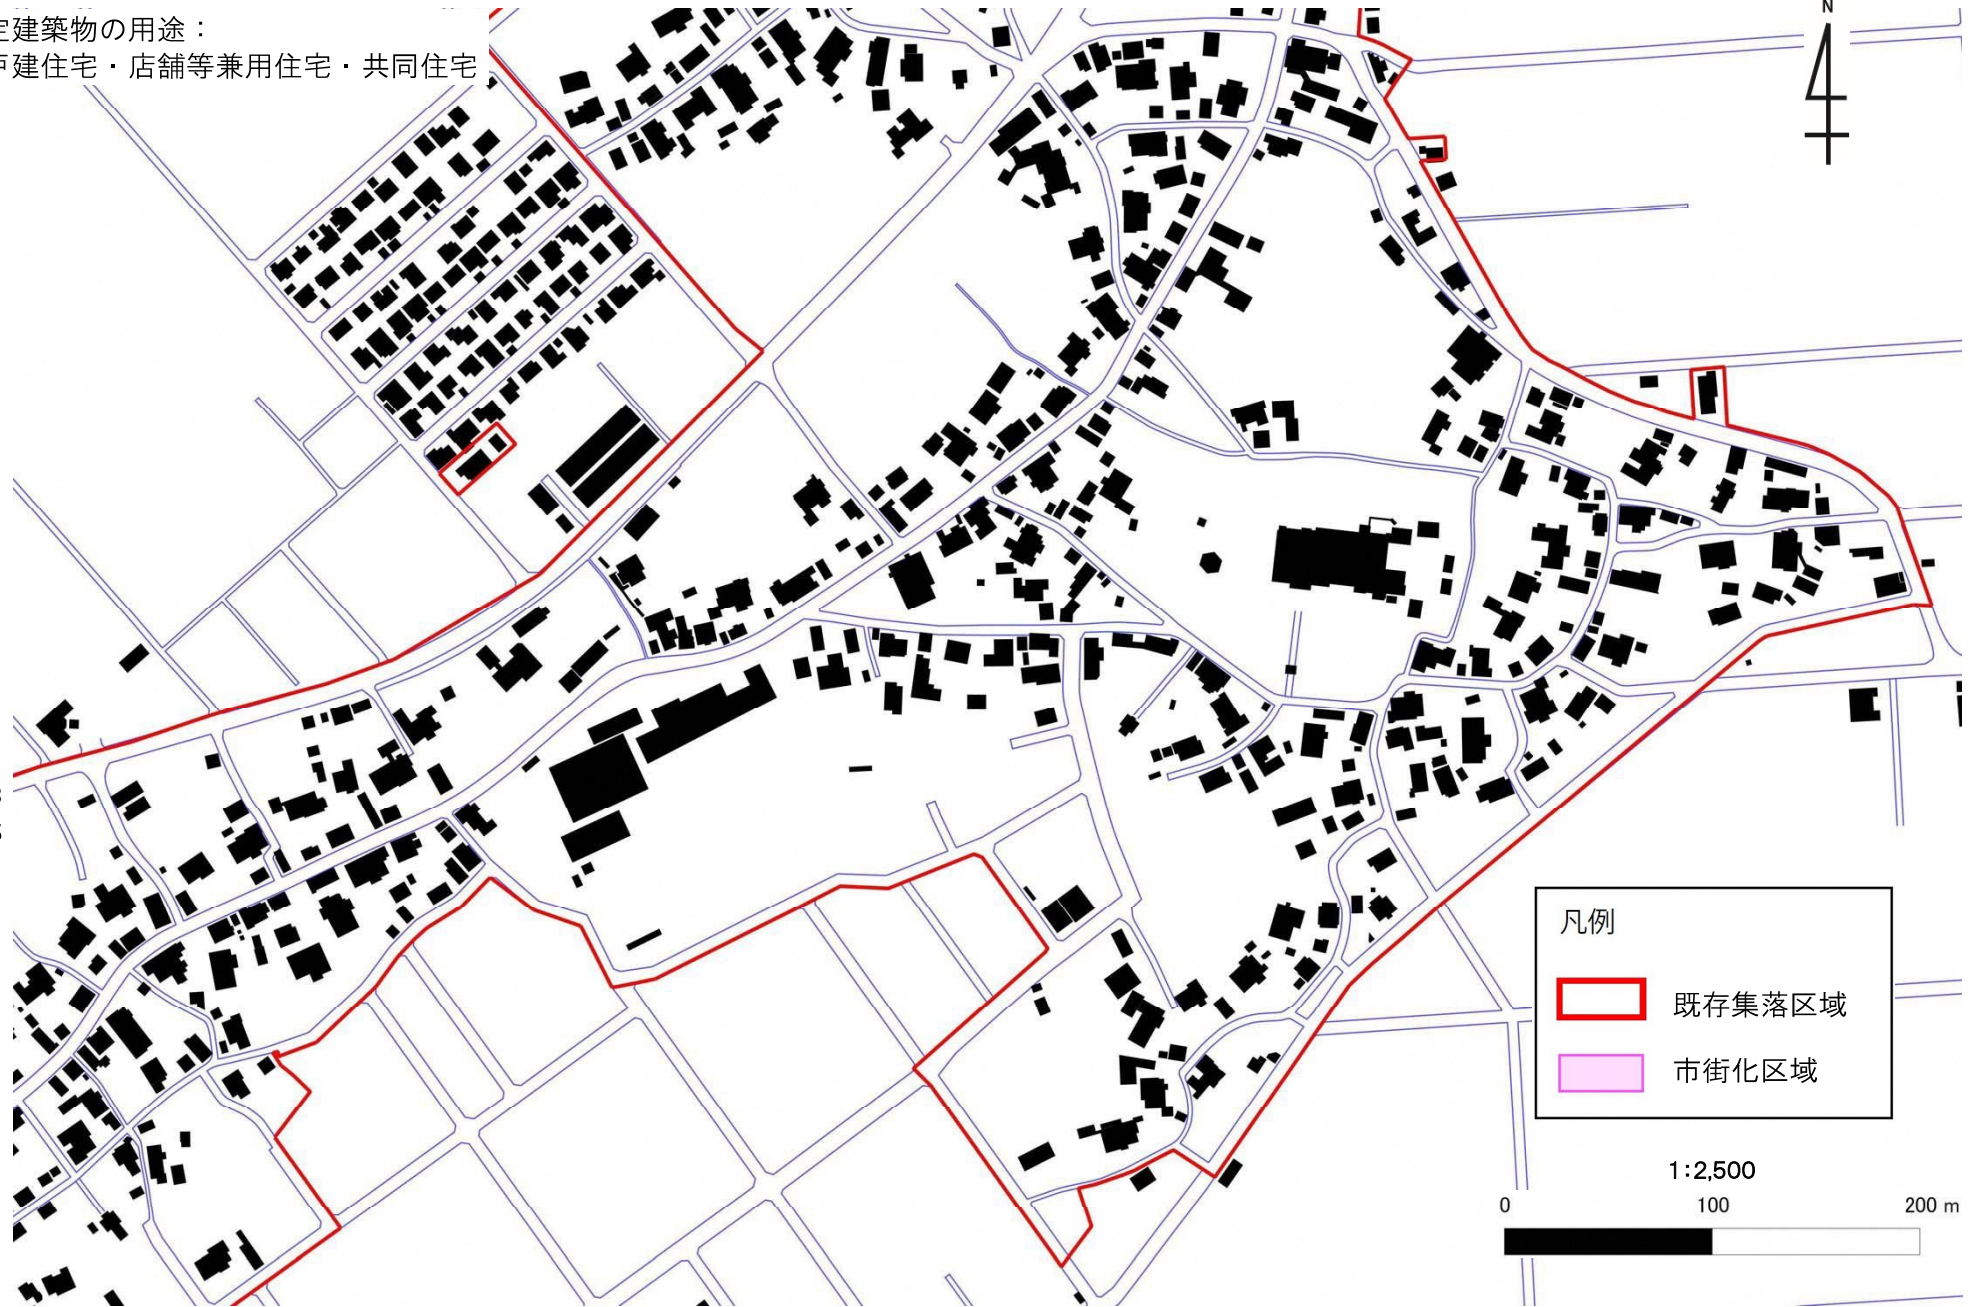

04-11-03 大江山南部(3/7)

予定建築物の用途：戸建住宅・店舗等兼用住宅・共同住宅

04-11-02 大江山南部(2/7)



凡例

- 既存集落区域
- 市街化区域

1:2,500





04-11-04 大江山南部(4/7)

予定建築物の用途：戸建住宅・店舗等兼用住宅・共同住宅






凡例


-  既存集落区域
-  市街化区域


04-11-06 大江山南部(6/7)

予定建築物の用途：戸建住宅・店舗等兼用住宅・共同住宅

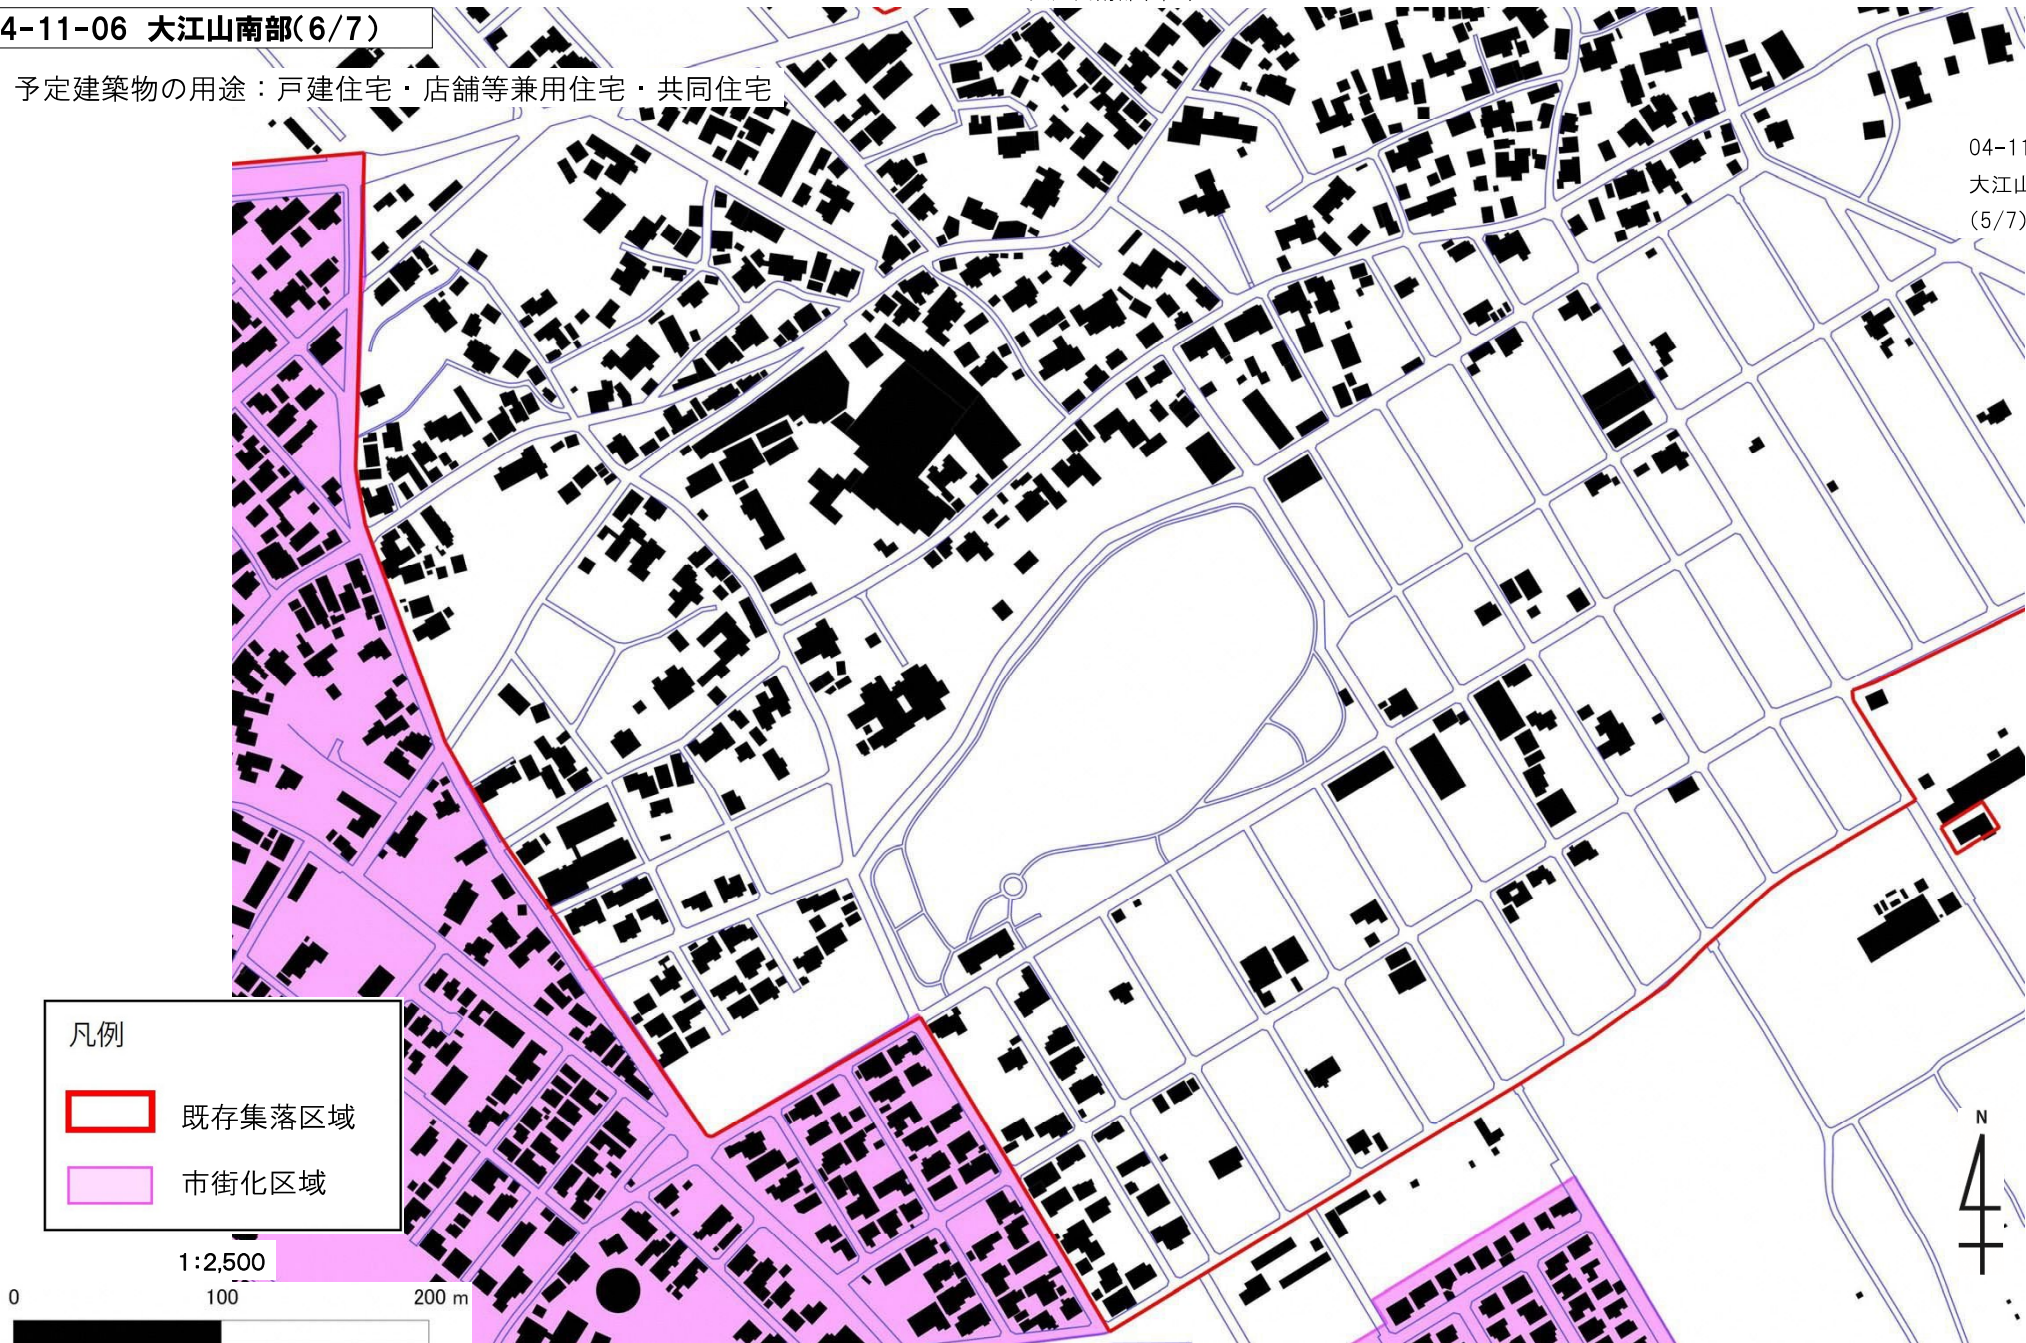

凡例

 既存集落区域

 市街化区域

1:2,500

0 100 200 m

04-11-07 大江山南部(7/7)

予定建築物の用途：戸建住宅・店舗等兼用住宅・共同住宅




1:2,500





04-11-06 大江山南部(6/7)

04-12-01 西野

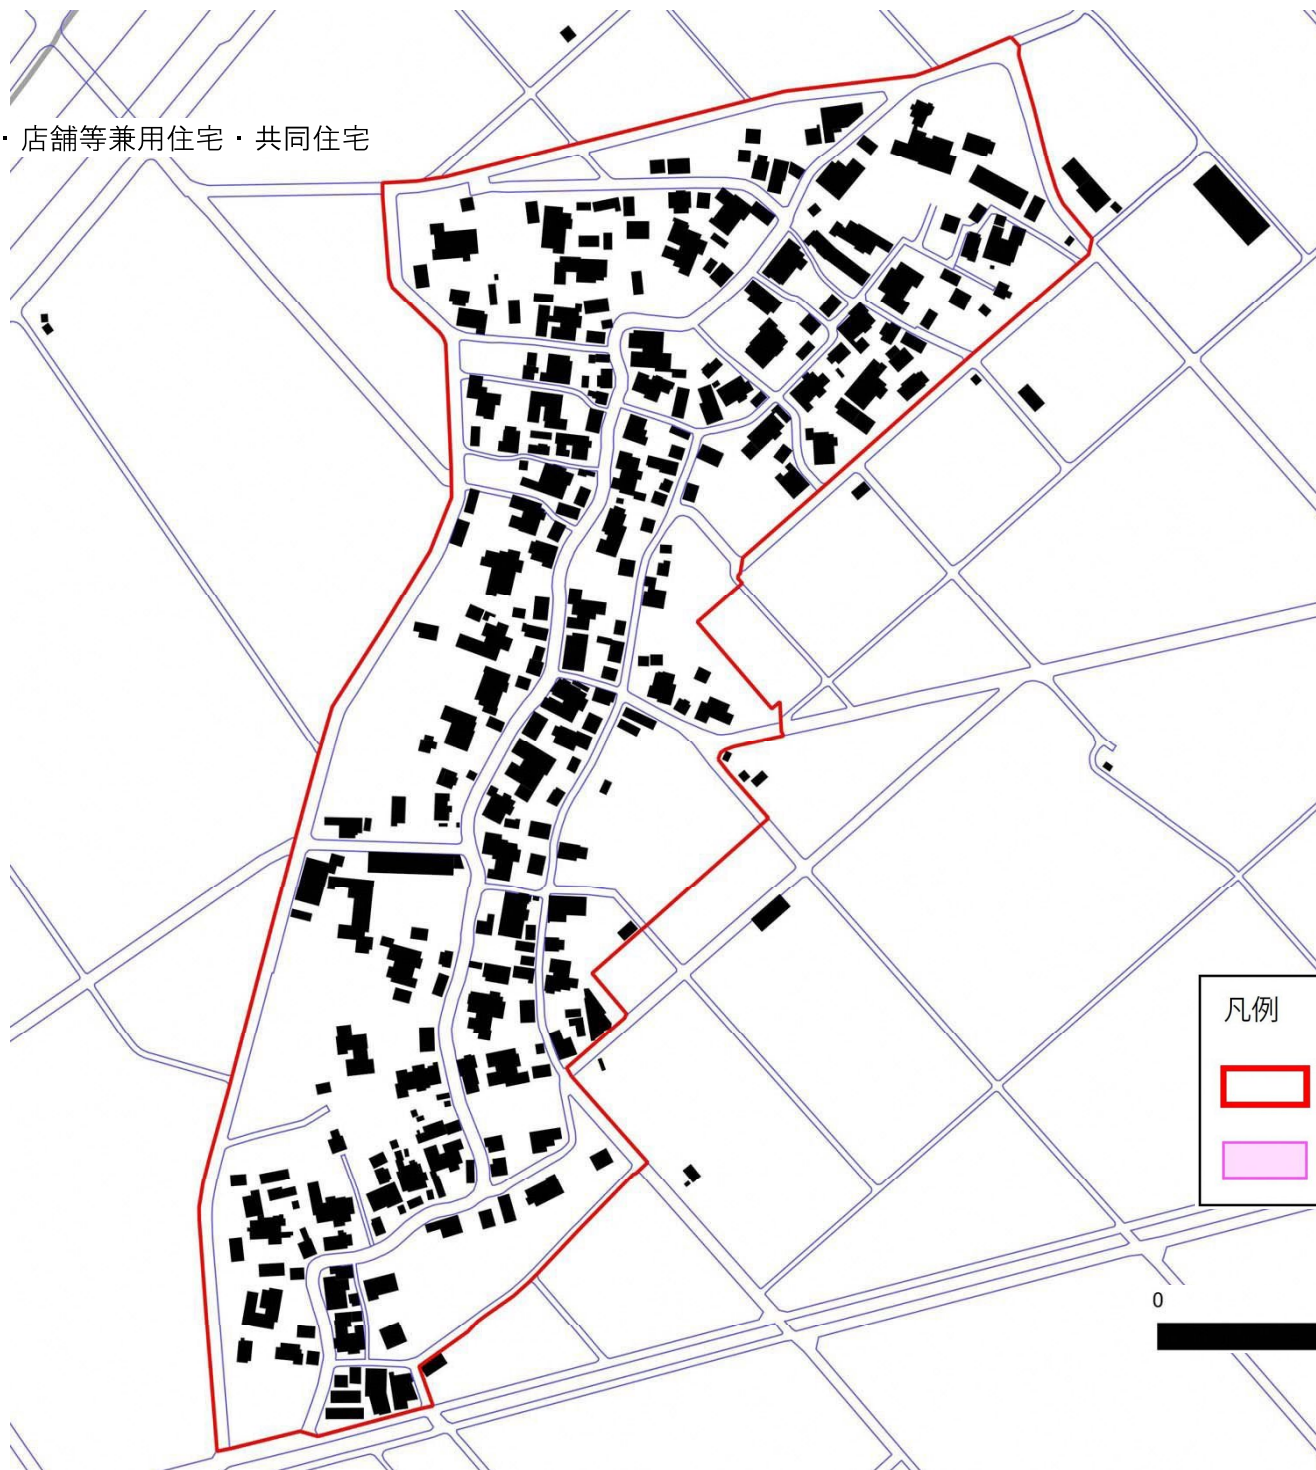予定建築物の用途：戸建住宅・店舗等兼用住宅・共同住宅



凡例

-  既存集落区域
-  市街化区域

