





1階 単身用

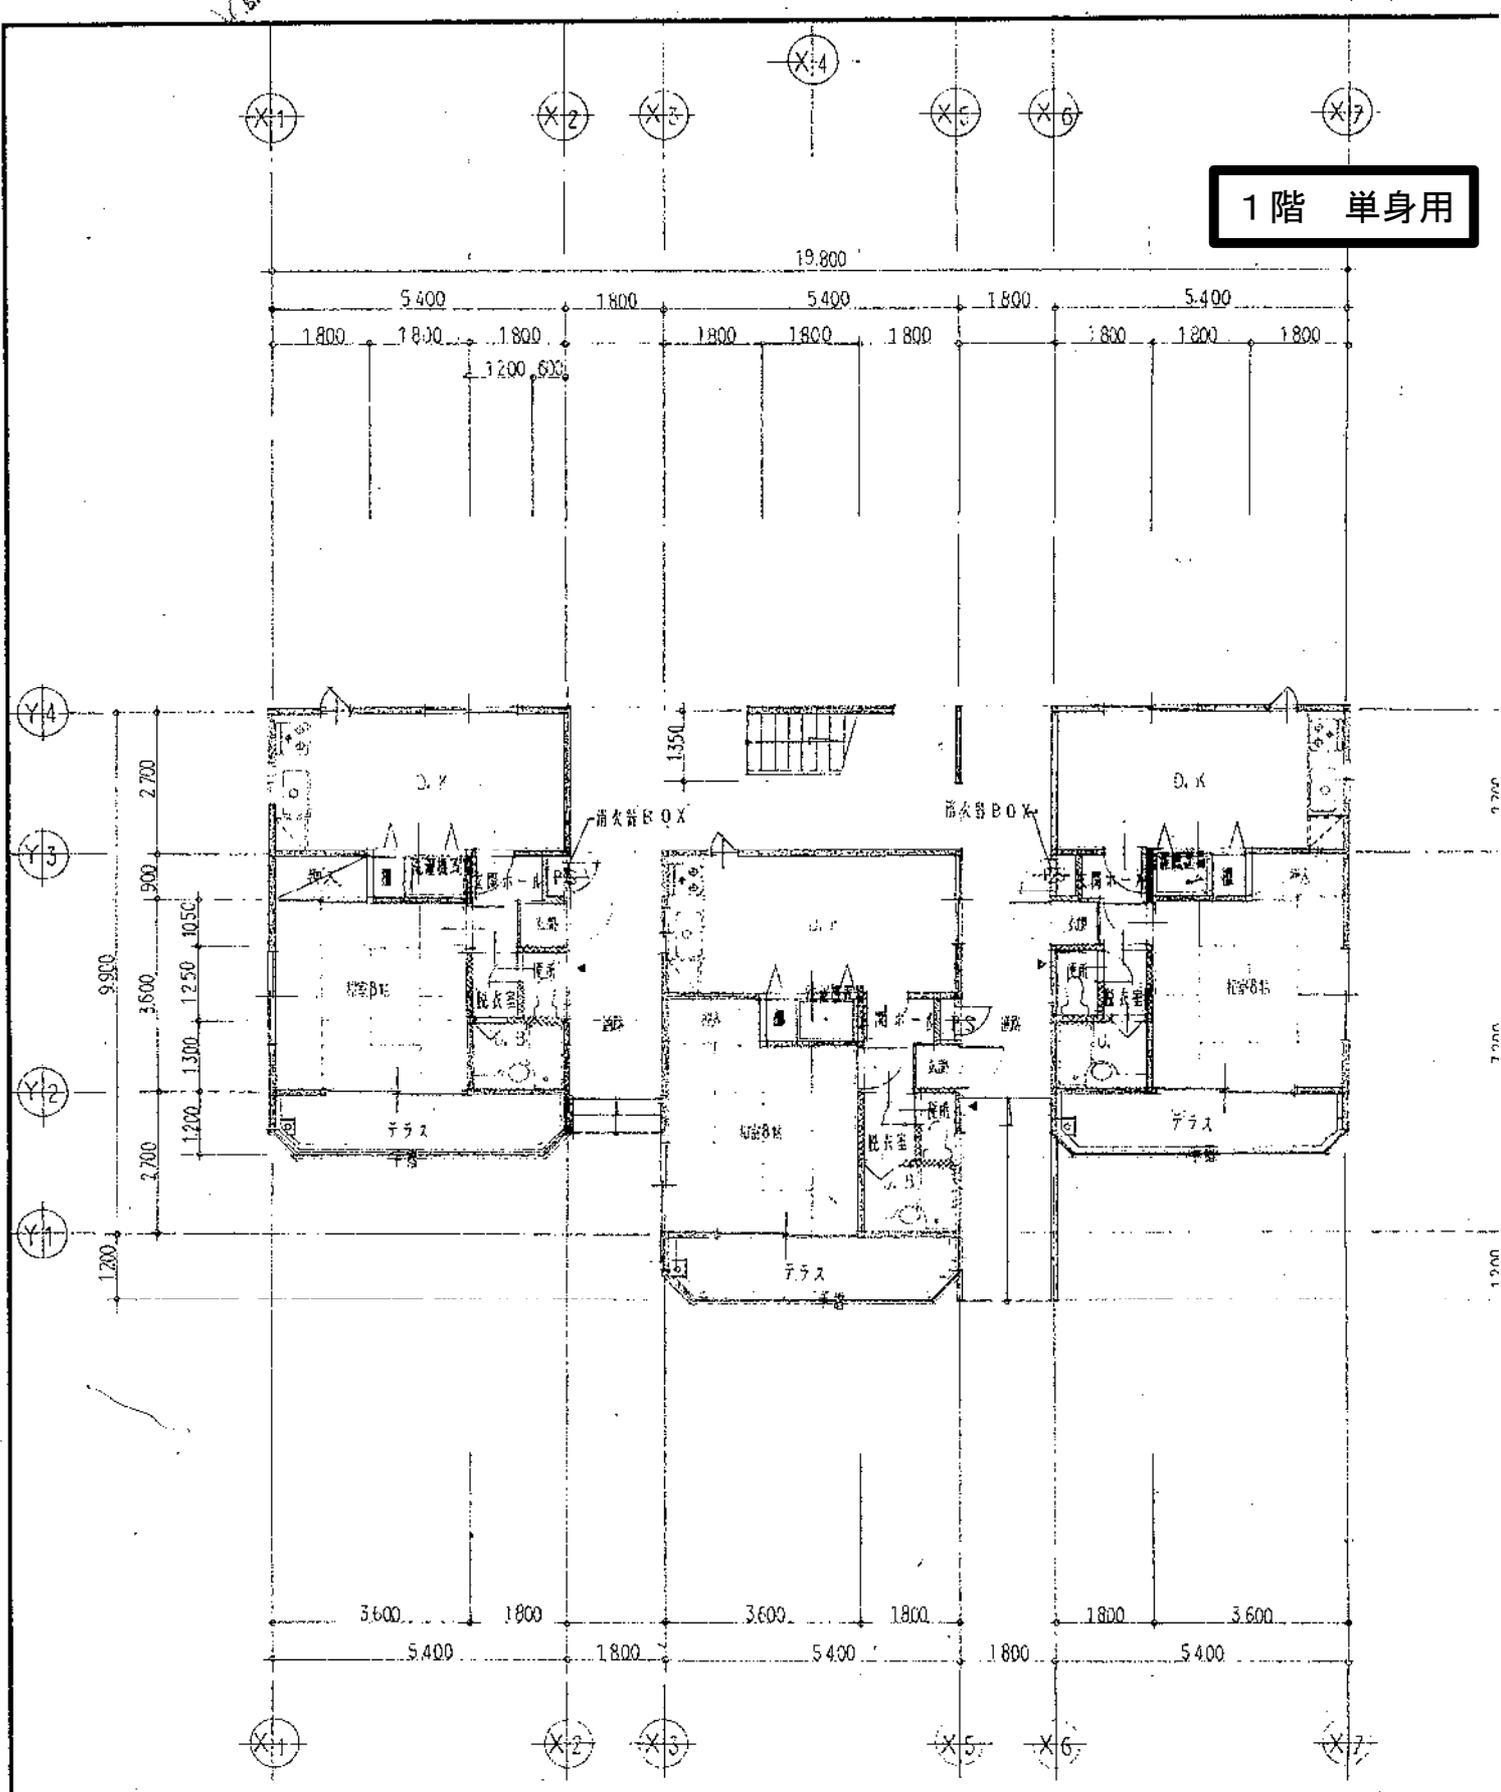

1階平面図 SCALE 1:100

- 凡例
- RS窓W-18
 - RS窓W-15
 - LGS W.
 - 窓孔

CONSTRUCTION NAME

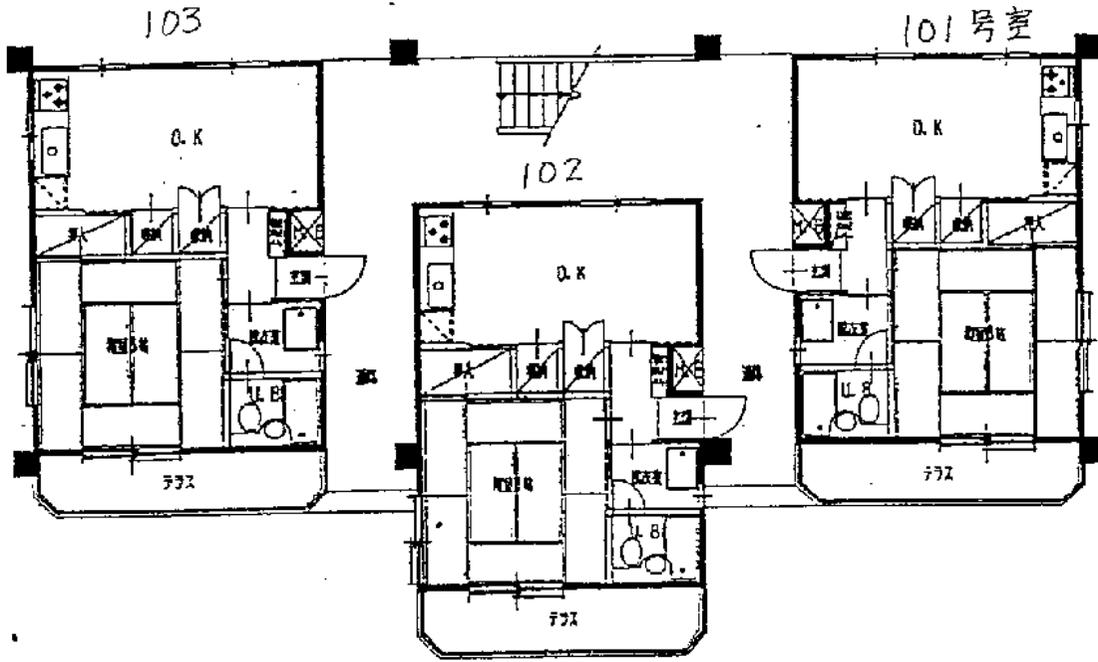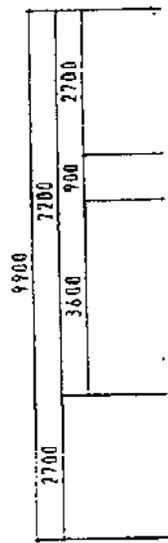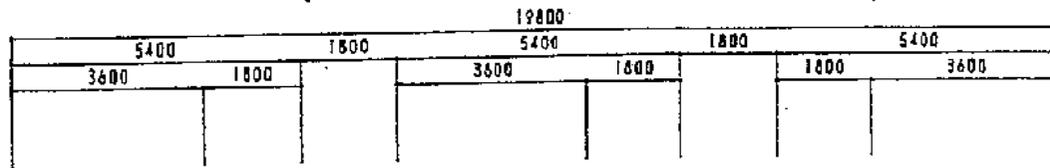

1階平面図 SCALE:100


1階床面積	157.14㎡
2階床面積	157.14㎡

7200		5400		7200	
3600	3600	2700	2700	3600	3600

202号室

201号室

3960	7200
2700	3600

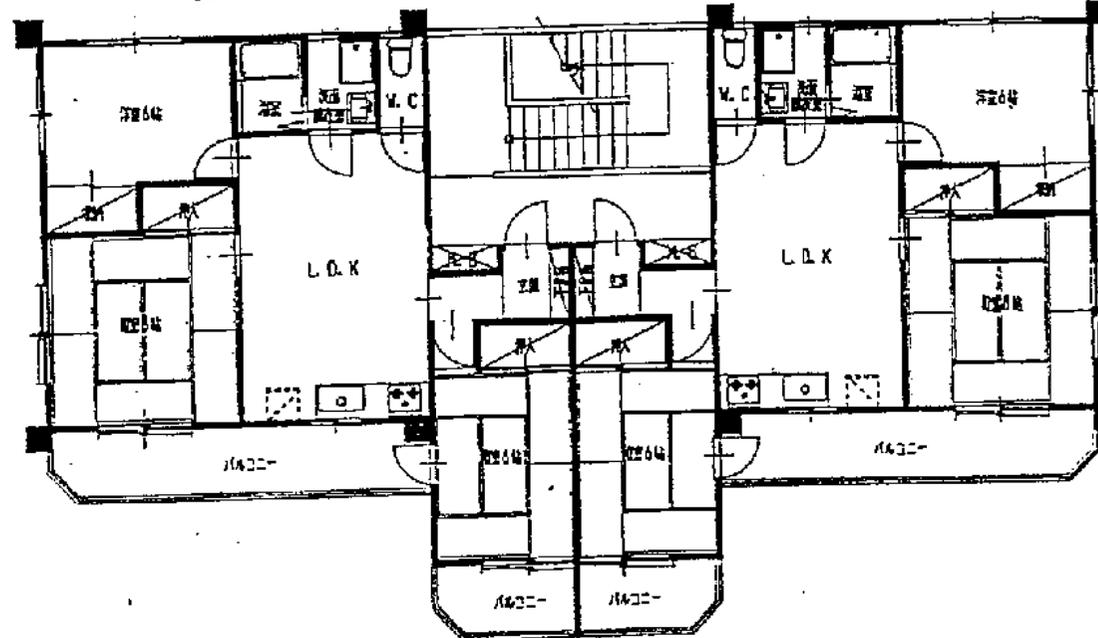

1階床面積	157.14㎡
2階床面積	157.14㎡
延べ床面積	314.28㎡
Bタイプ(3LDK)	67.63㎡

2階平面図 SCALE 1:100

CONSTRUCTION NAME (仮) 月津村教職員住宅新築工事計画書	APPROVED	CHECKED	DATE	DRAWING NAME 2階平面図	SCALE 1:100	DATE